




Veg 20000 Profil 70-850

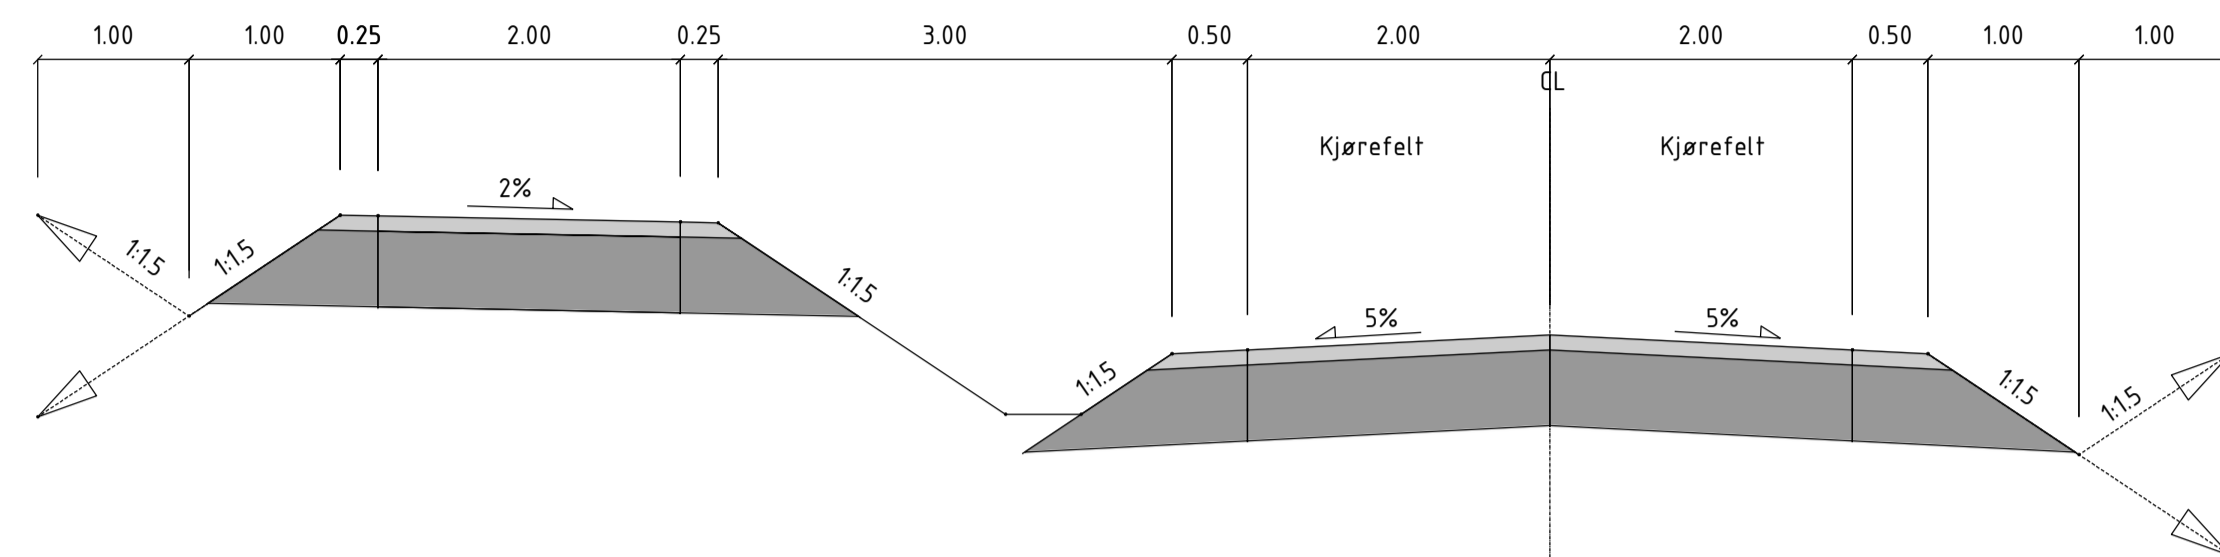


Veg 20000 Profil 850-1645

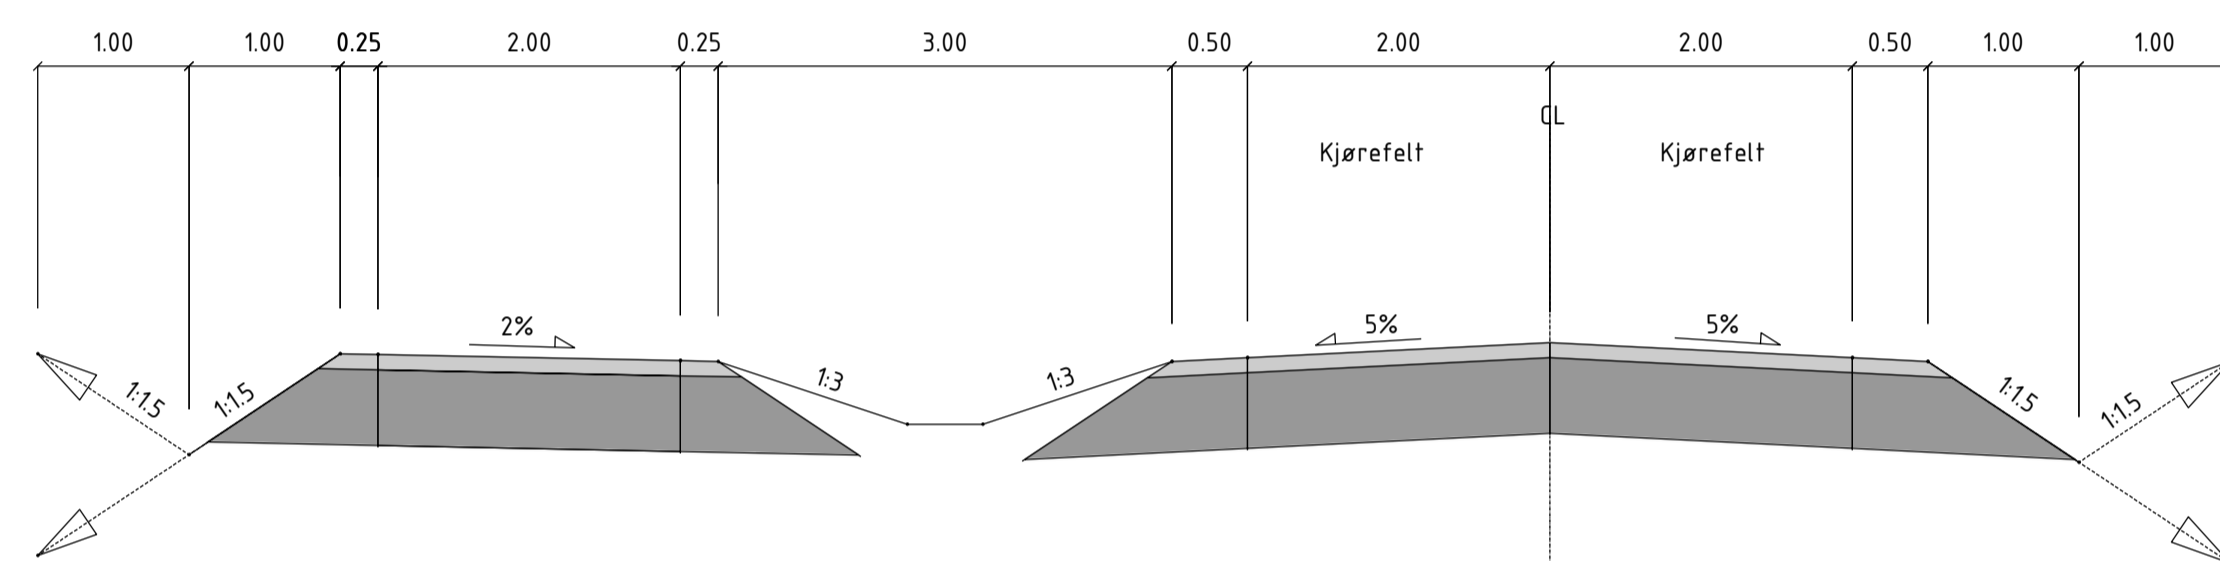


Veg 20000 Profil 1645-Profilslutt
Veg 20100, 60000, 60100, 60150, 60200, 60300, 60400, 60500

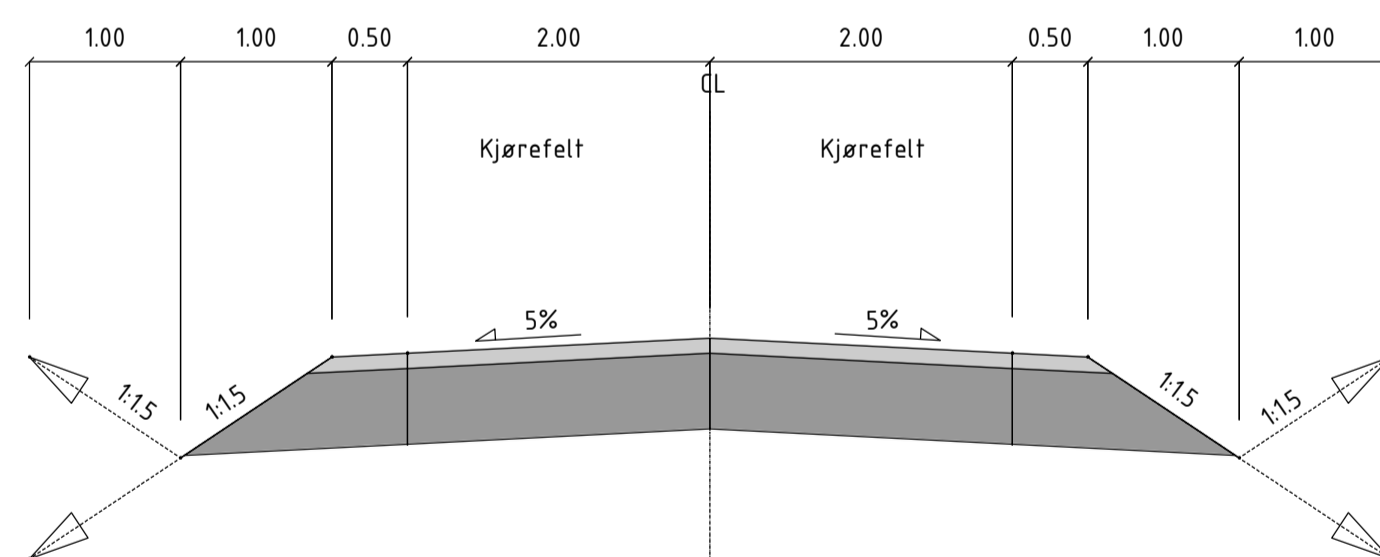

Overbygning T1-T2

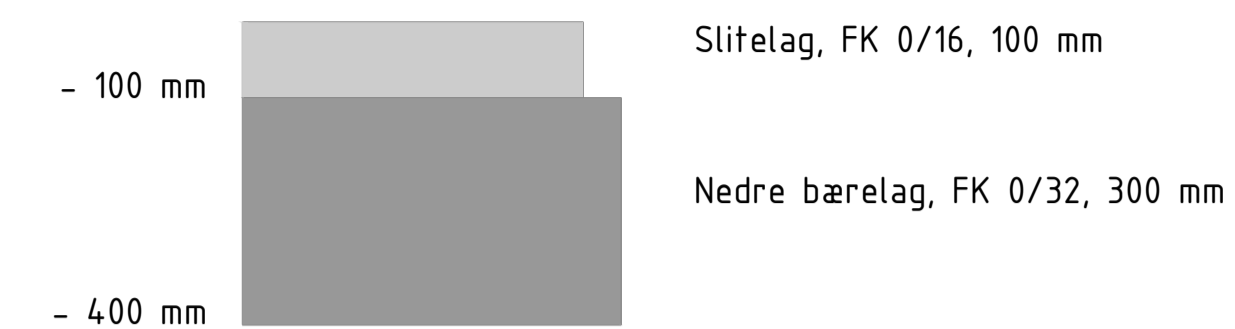

Overbygning T3-T4

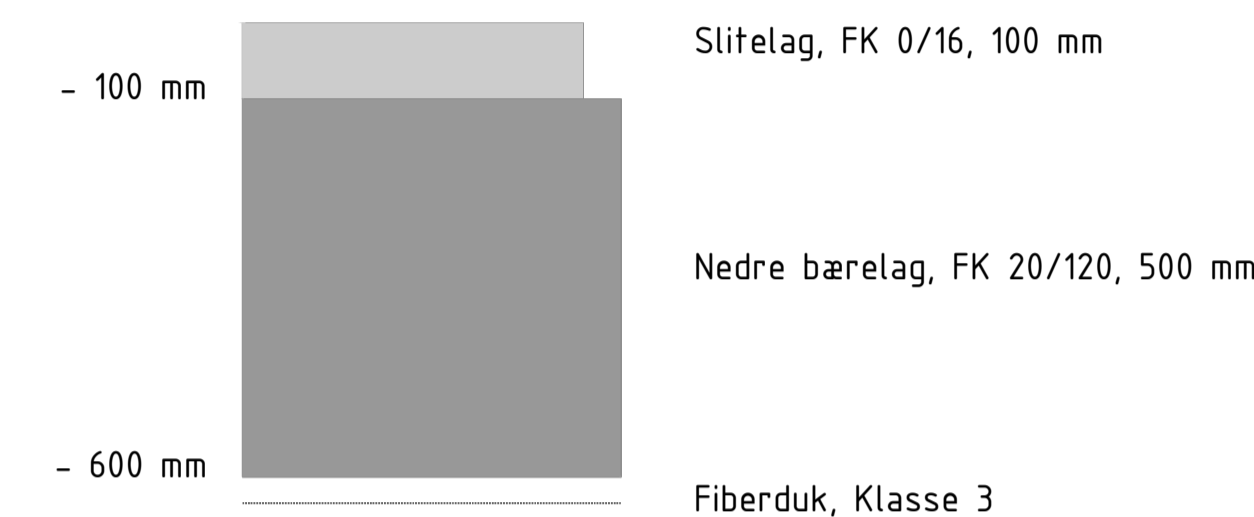

Tegnforklaring



Merknad

Henvisning

Rev.	Revisjonen gjelder	Tegnet	Kontr.	Godkjent	Dato
					10.05.2021
	Furutangen AS Tjennstuåsen Detaljregulering	Tegnet			Aha
		Kontr.			LMo
		Godkjent			MBj
	Normalprofiler og overbygning Veg 20000, 20100, 60000, 60100, 60200, 60300 60400, 60500	Prosjektnummer			1748
		Arkivreferanse			
		Erstatn. for			
		Målestokk			A1
	Forprosjekt	Arkformat			1:50/1:10
		koordinatsystem			
		Tegning nr.			F3001
		Rev.			